


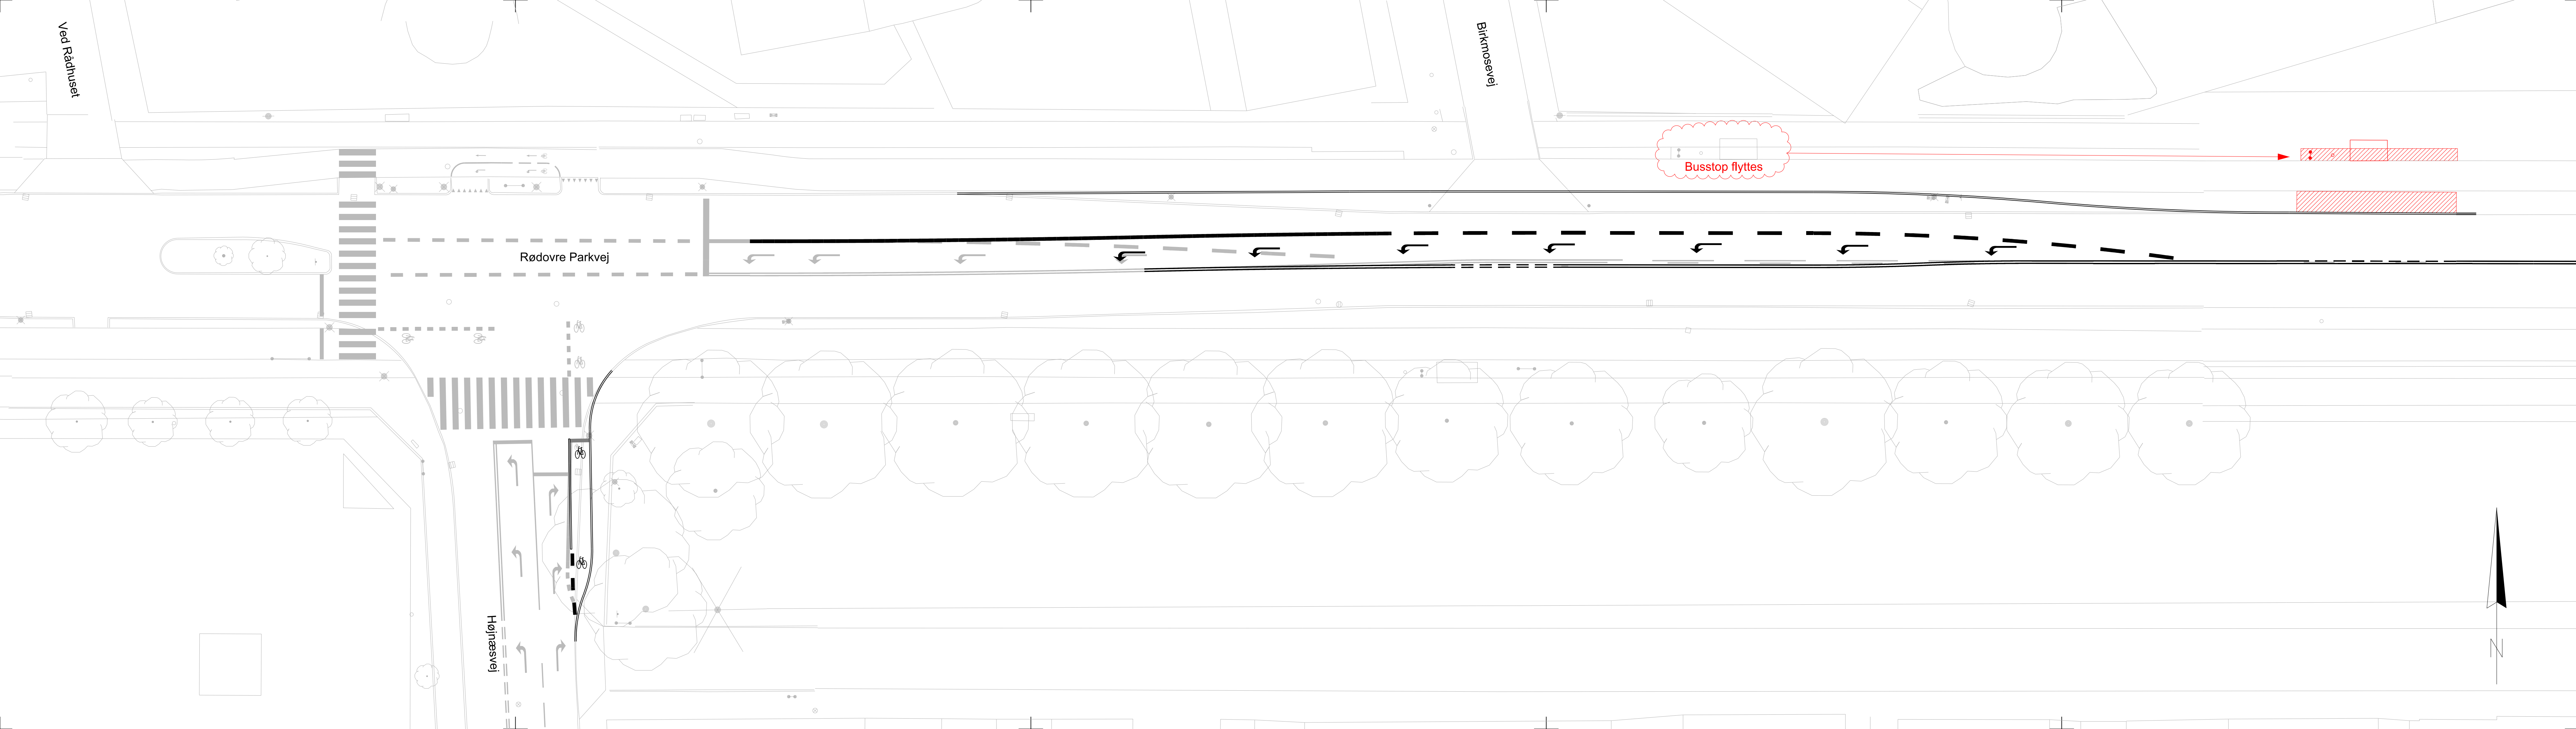

NOTE:

Eksisterende forhold er nedtonede

SIGNATURER:

- Ny kantsten
- Ny afstribring
- Ny placering af busstop